



GROUND FLOOR PLAN

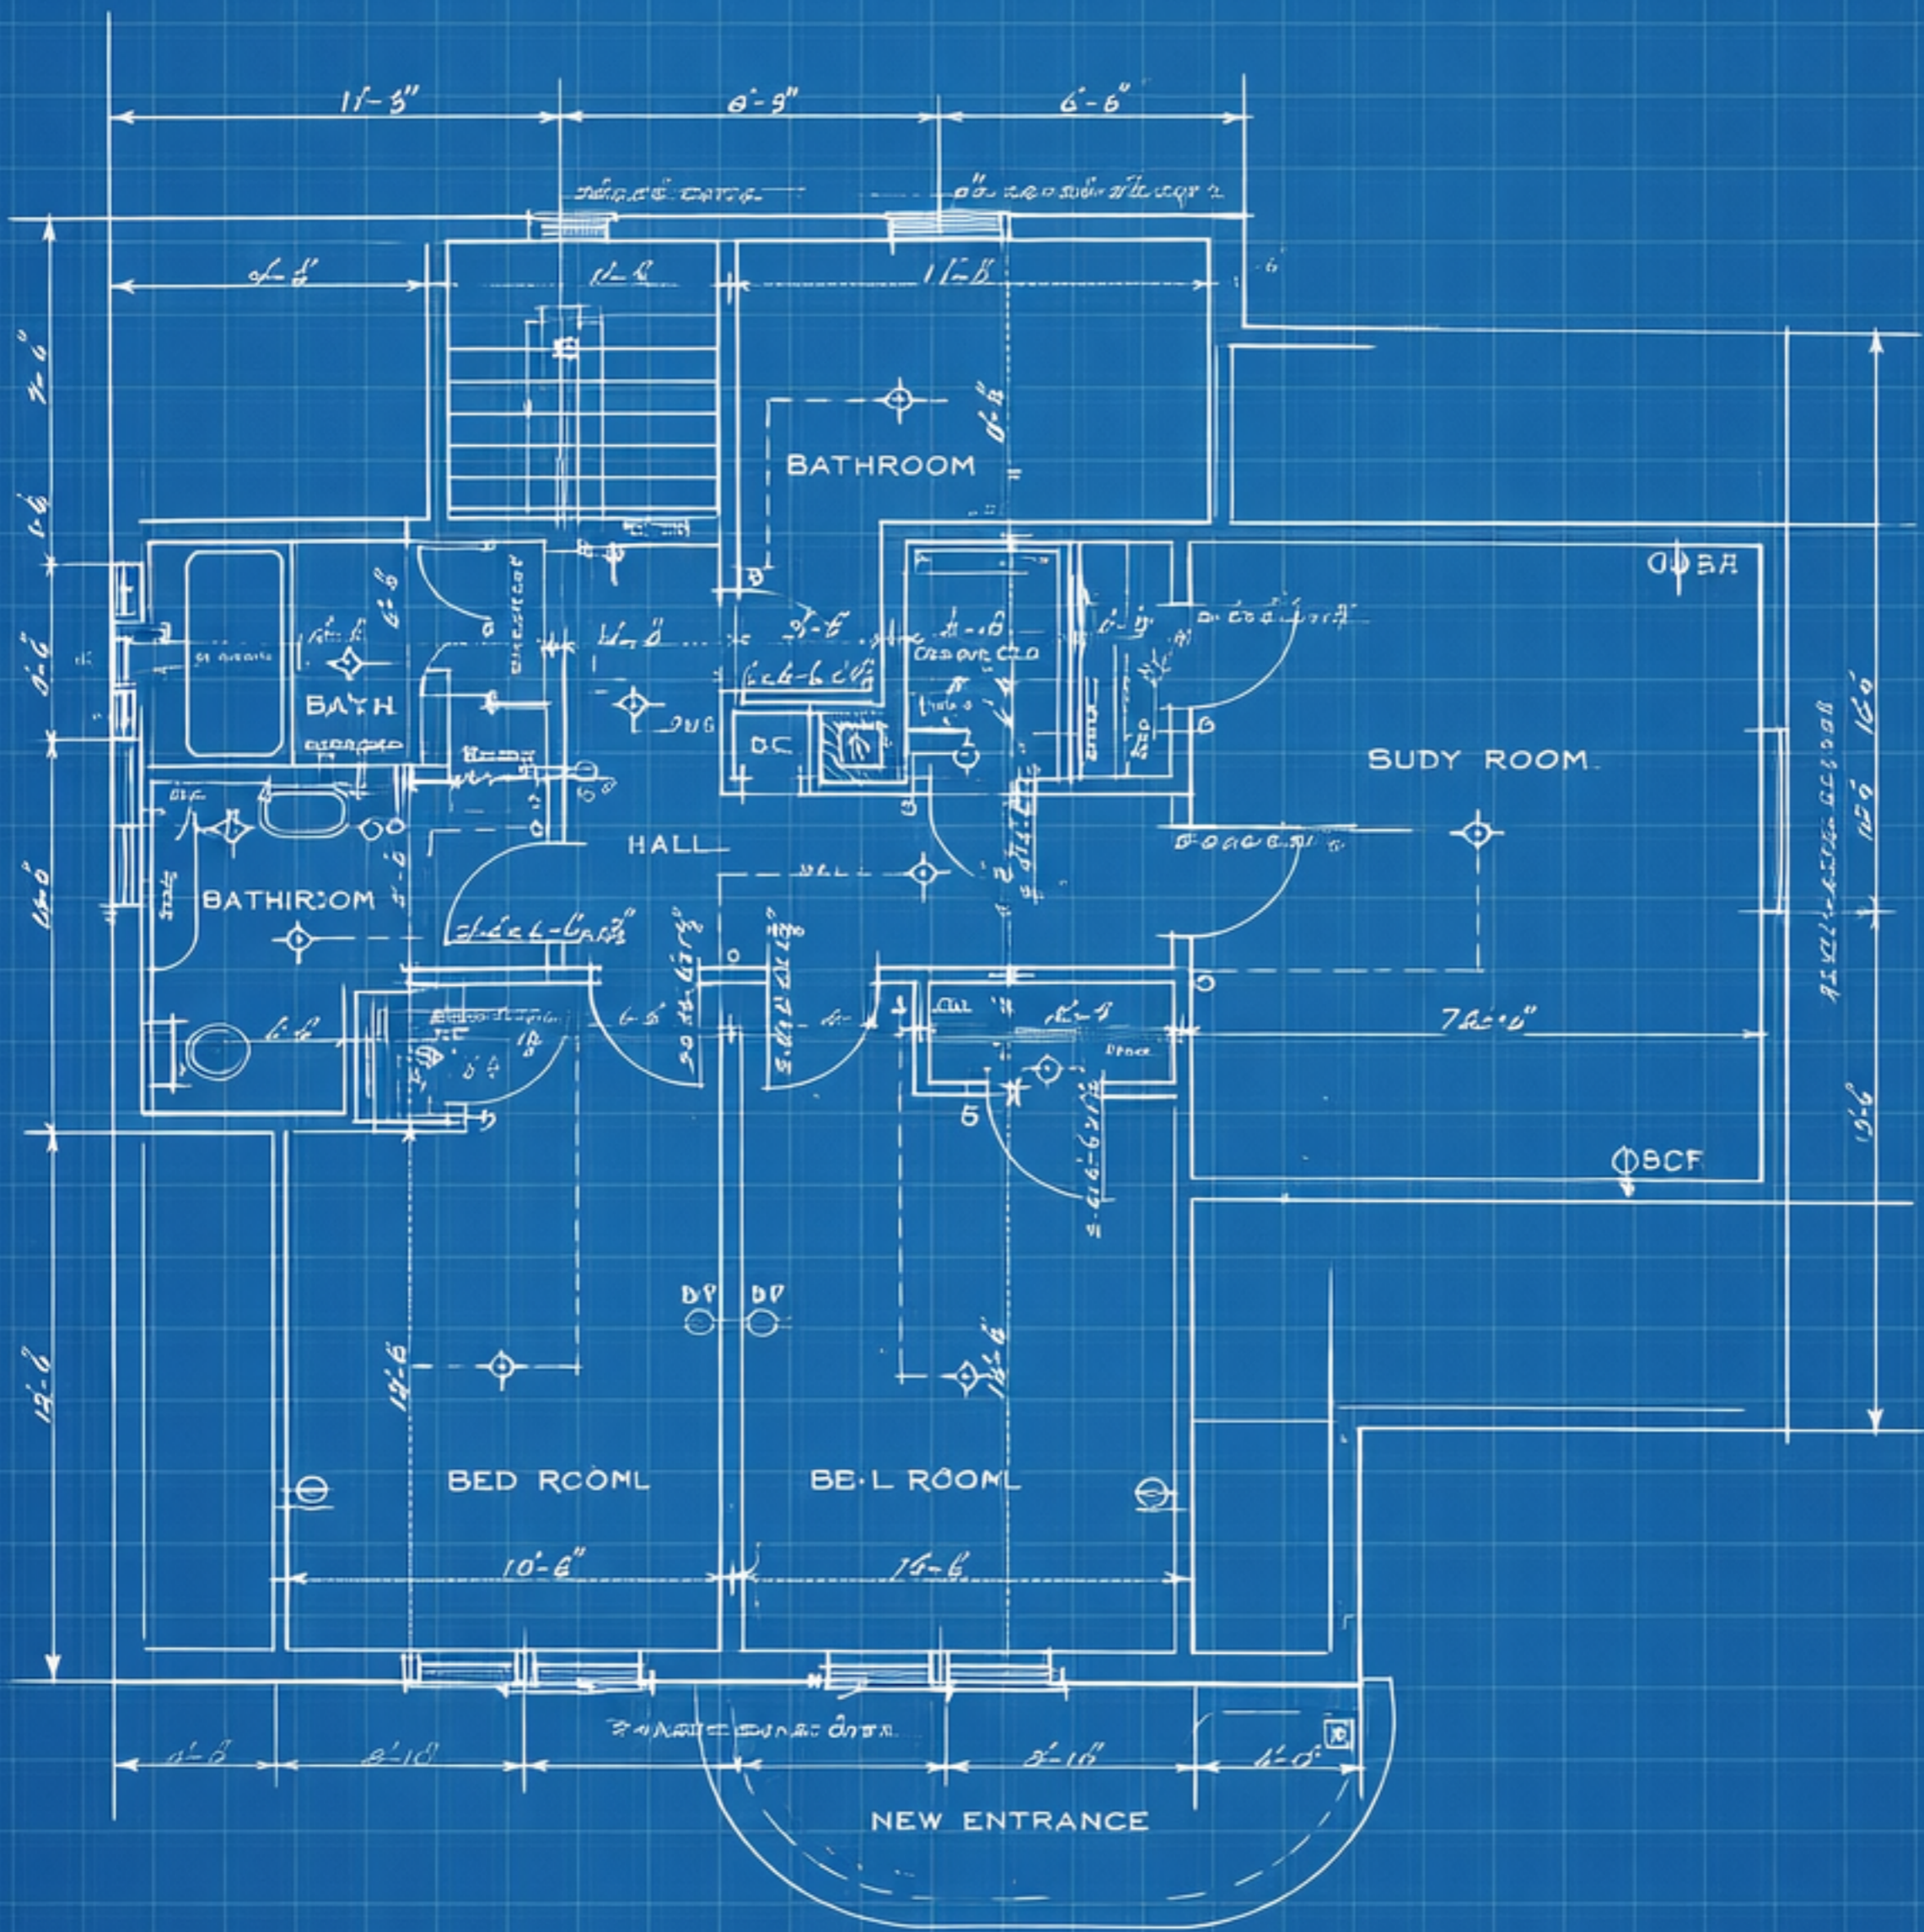

← FIRST FLOOR PLAN → - SCALE 1/4" = 1'-0"
 SCALE 3/16" = 1'-0"

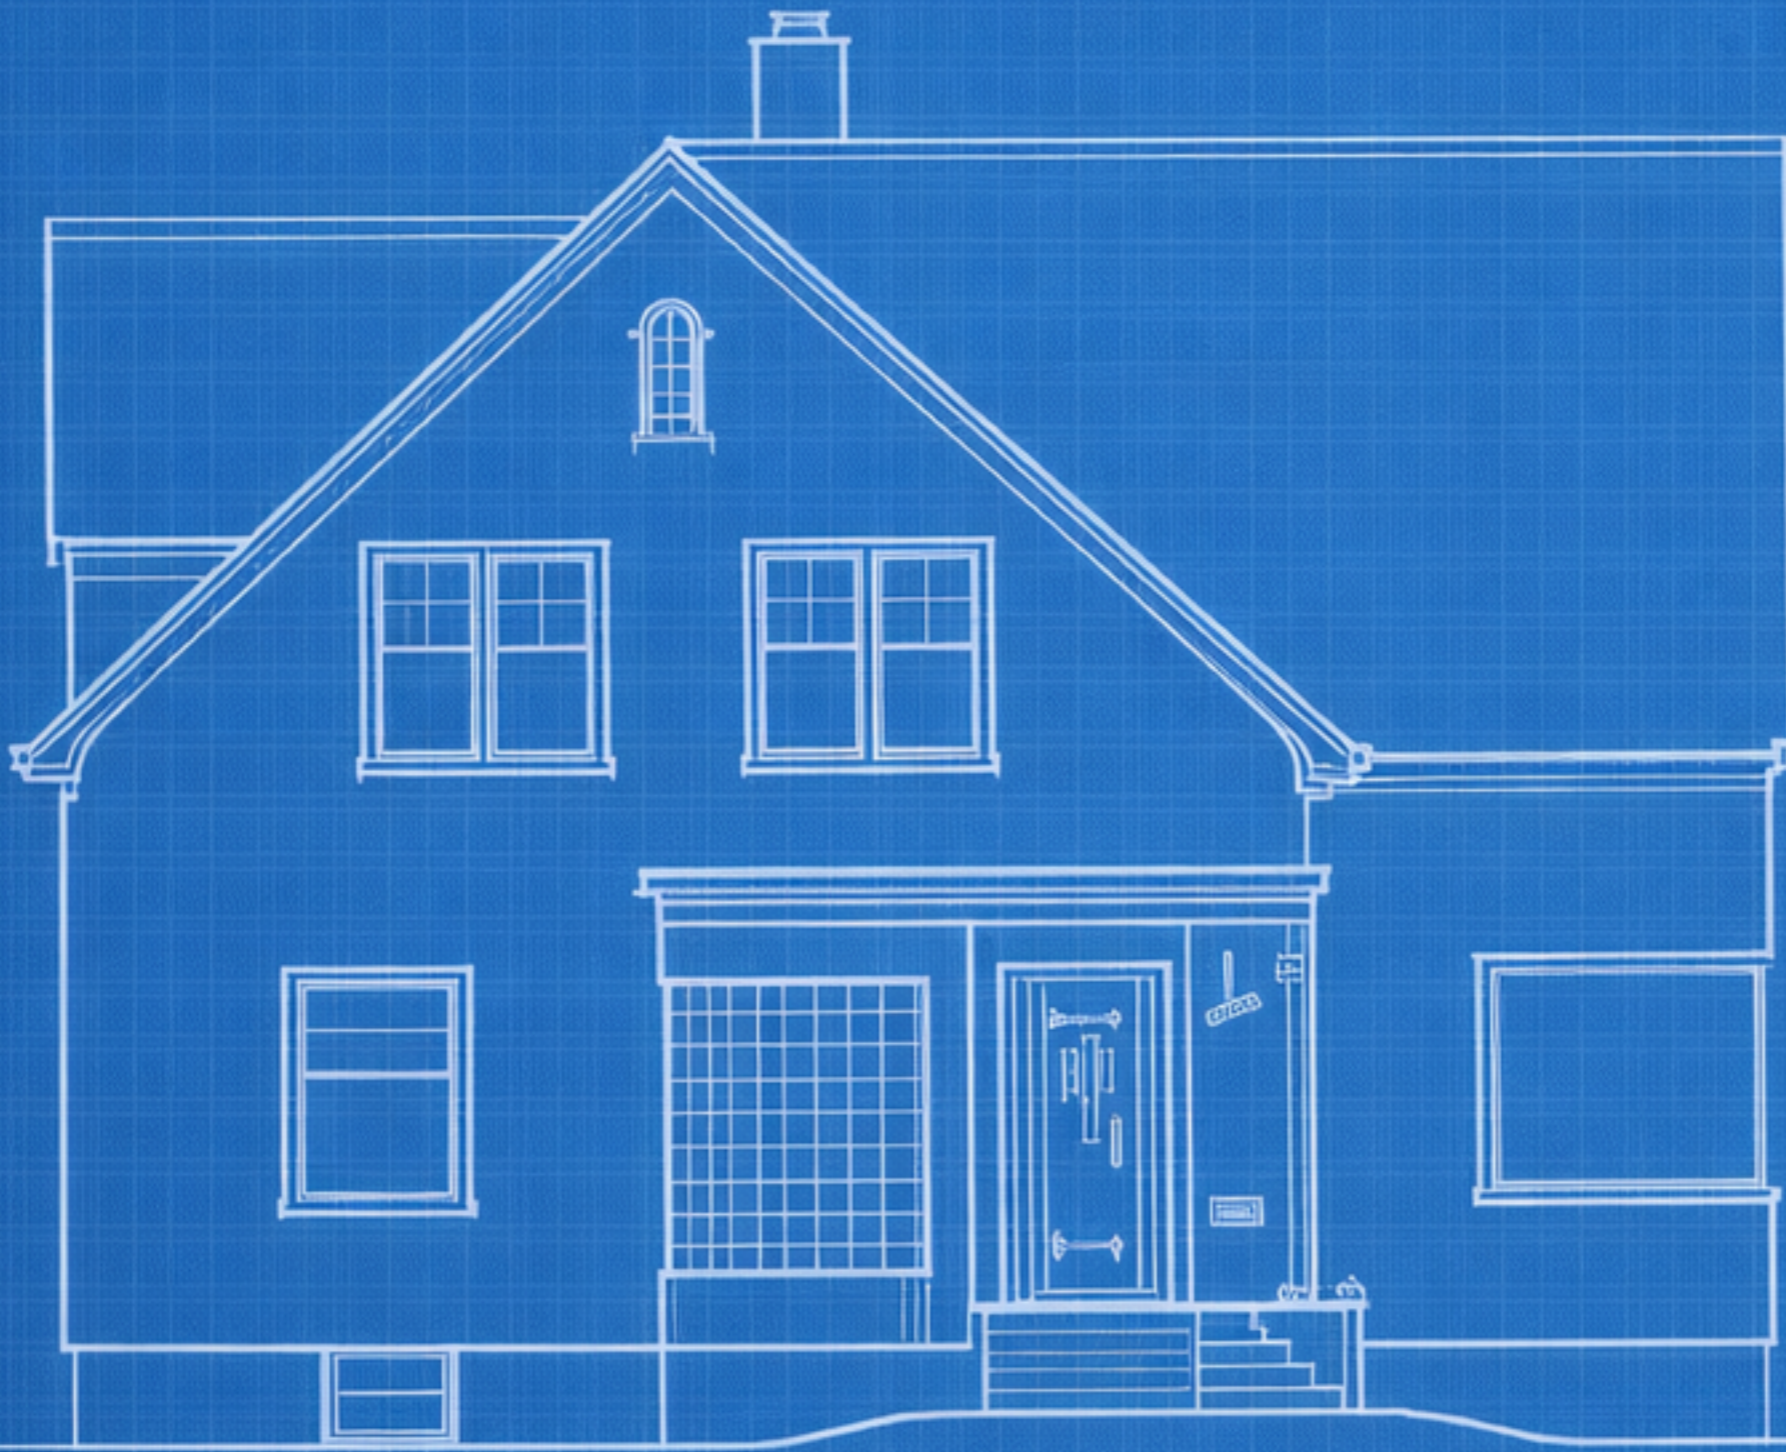

FRONT ELEVATION


RESIDENCE FOR DR. J. MERRITT
DETROIT AND LITTLE SAGE
NORTH BUENA VISTA




NORTH ELEVATION SCALE $\frac{1}{4}'' = 1'-0''$




SOUTH ELEVATION

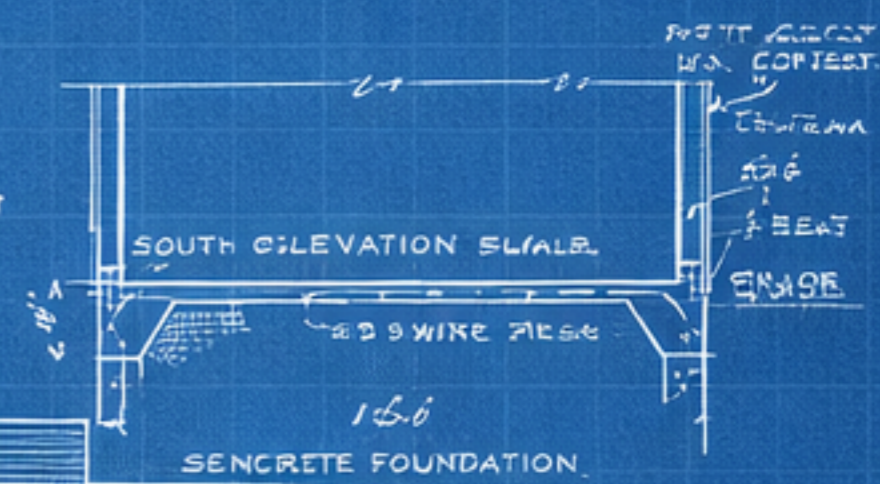

SOUTH ELEVATION SCALE = $\frac{1}{4}'' = 1'-0''$

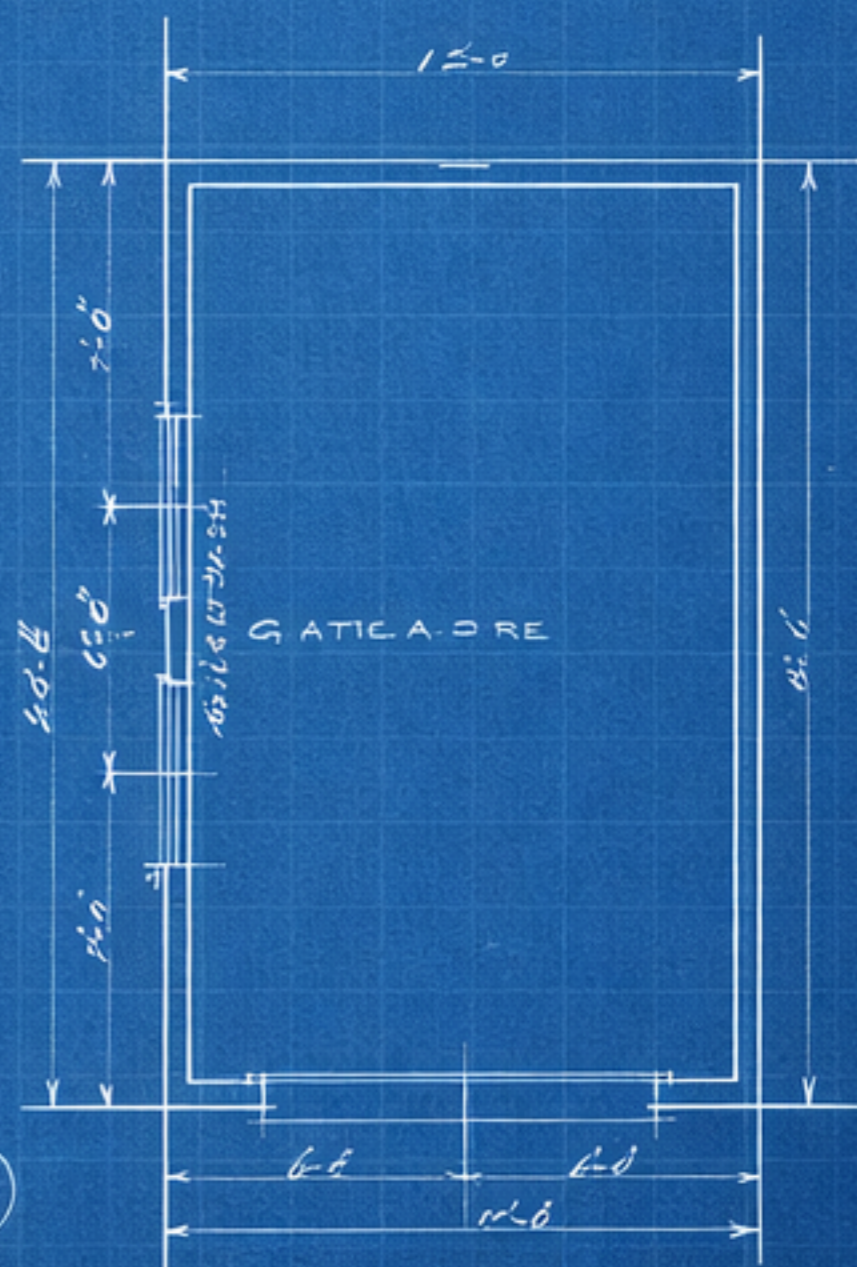


PLAN OF GARAGE SCALE $\frac{1}{4}'' = 1'-0''$ SCALE $\frac{1}{4}'' = 1'-0''$

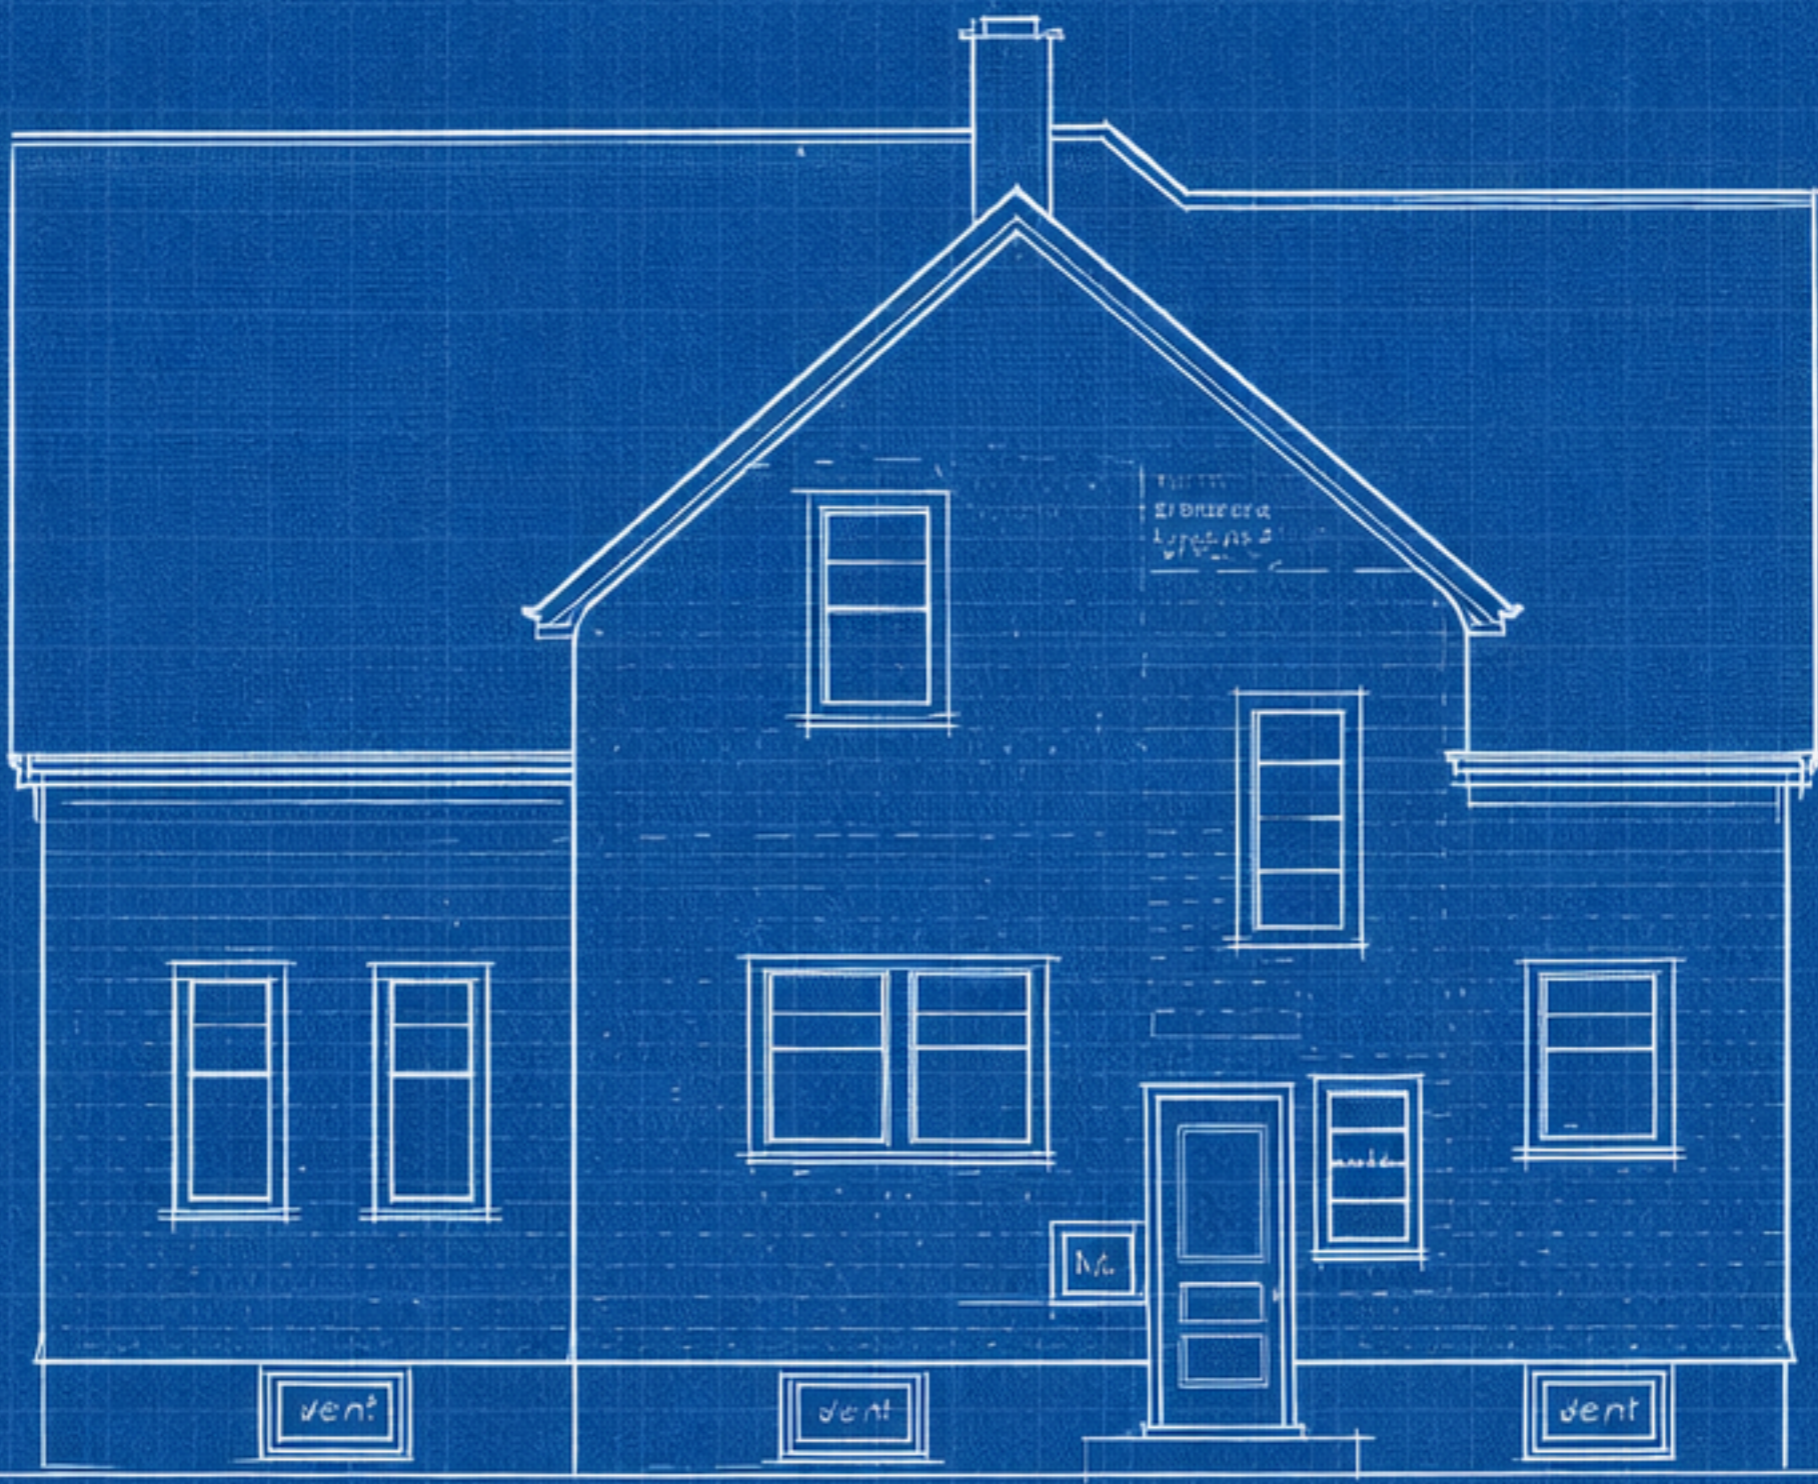

EAST ELEVATION

scale 1/4" = 1'-0"

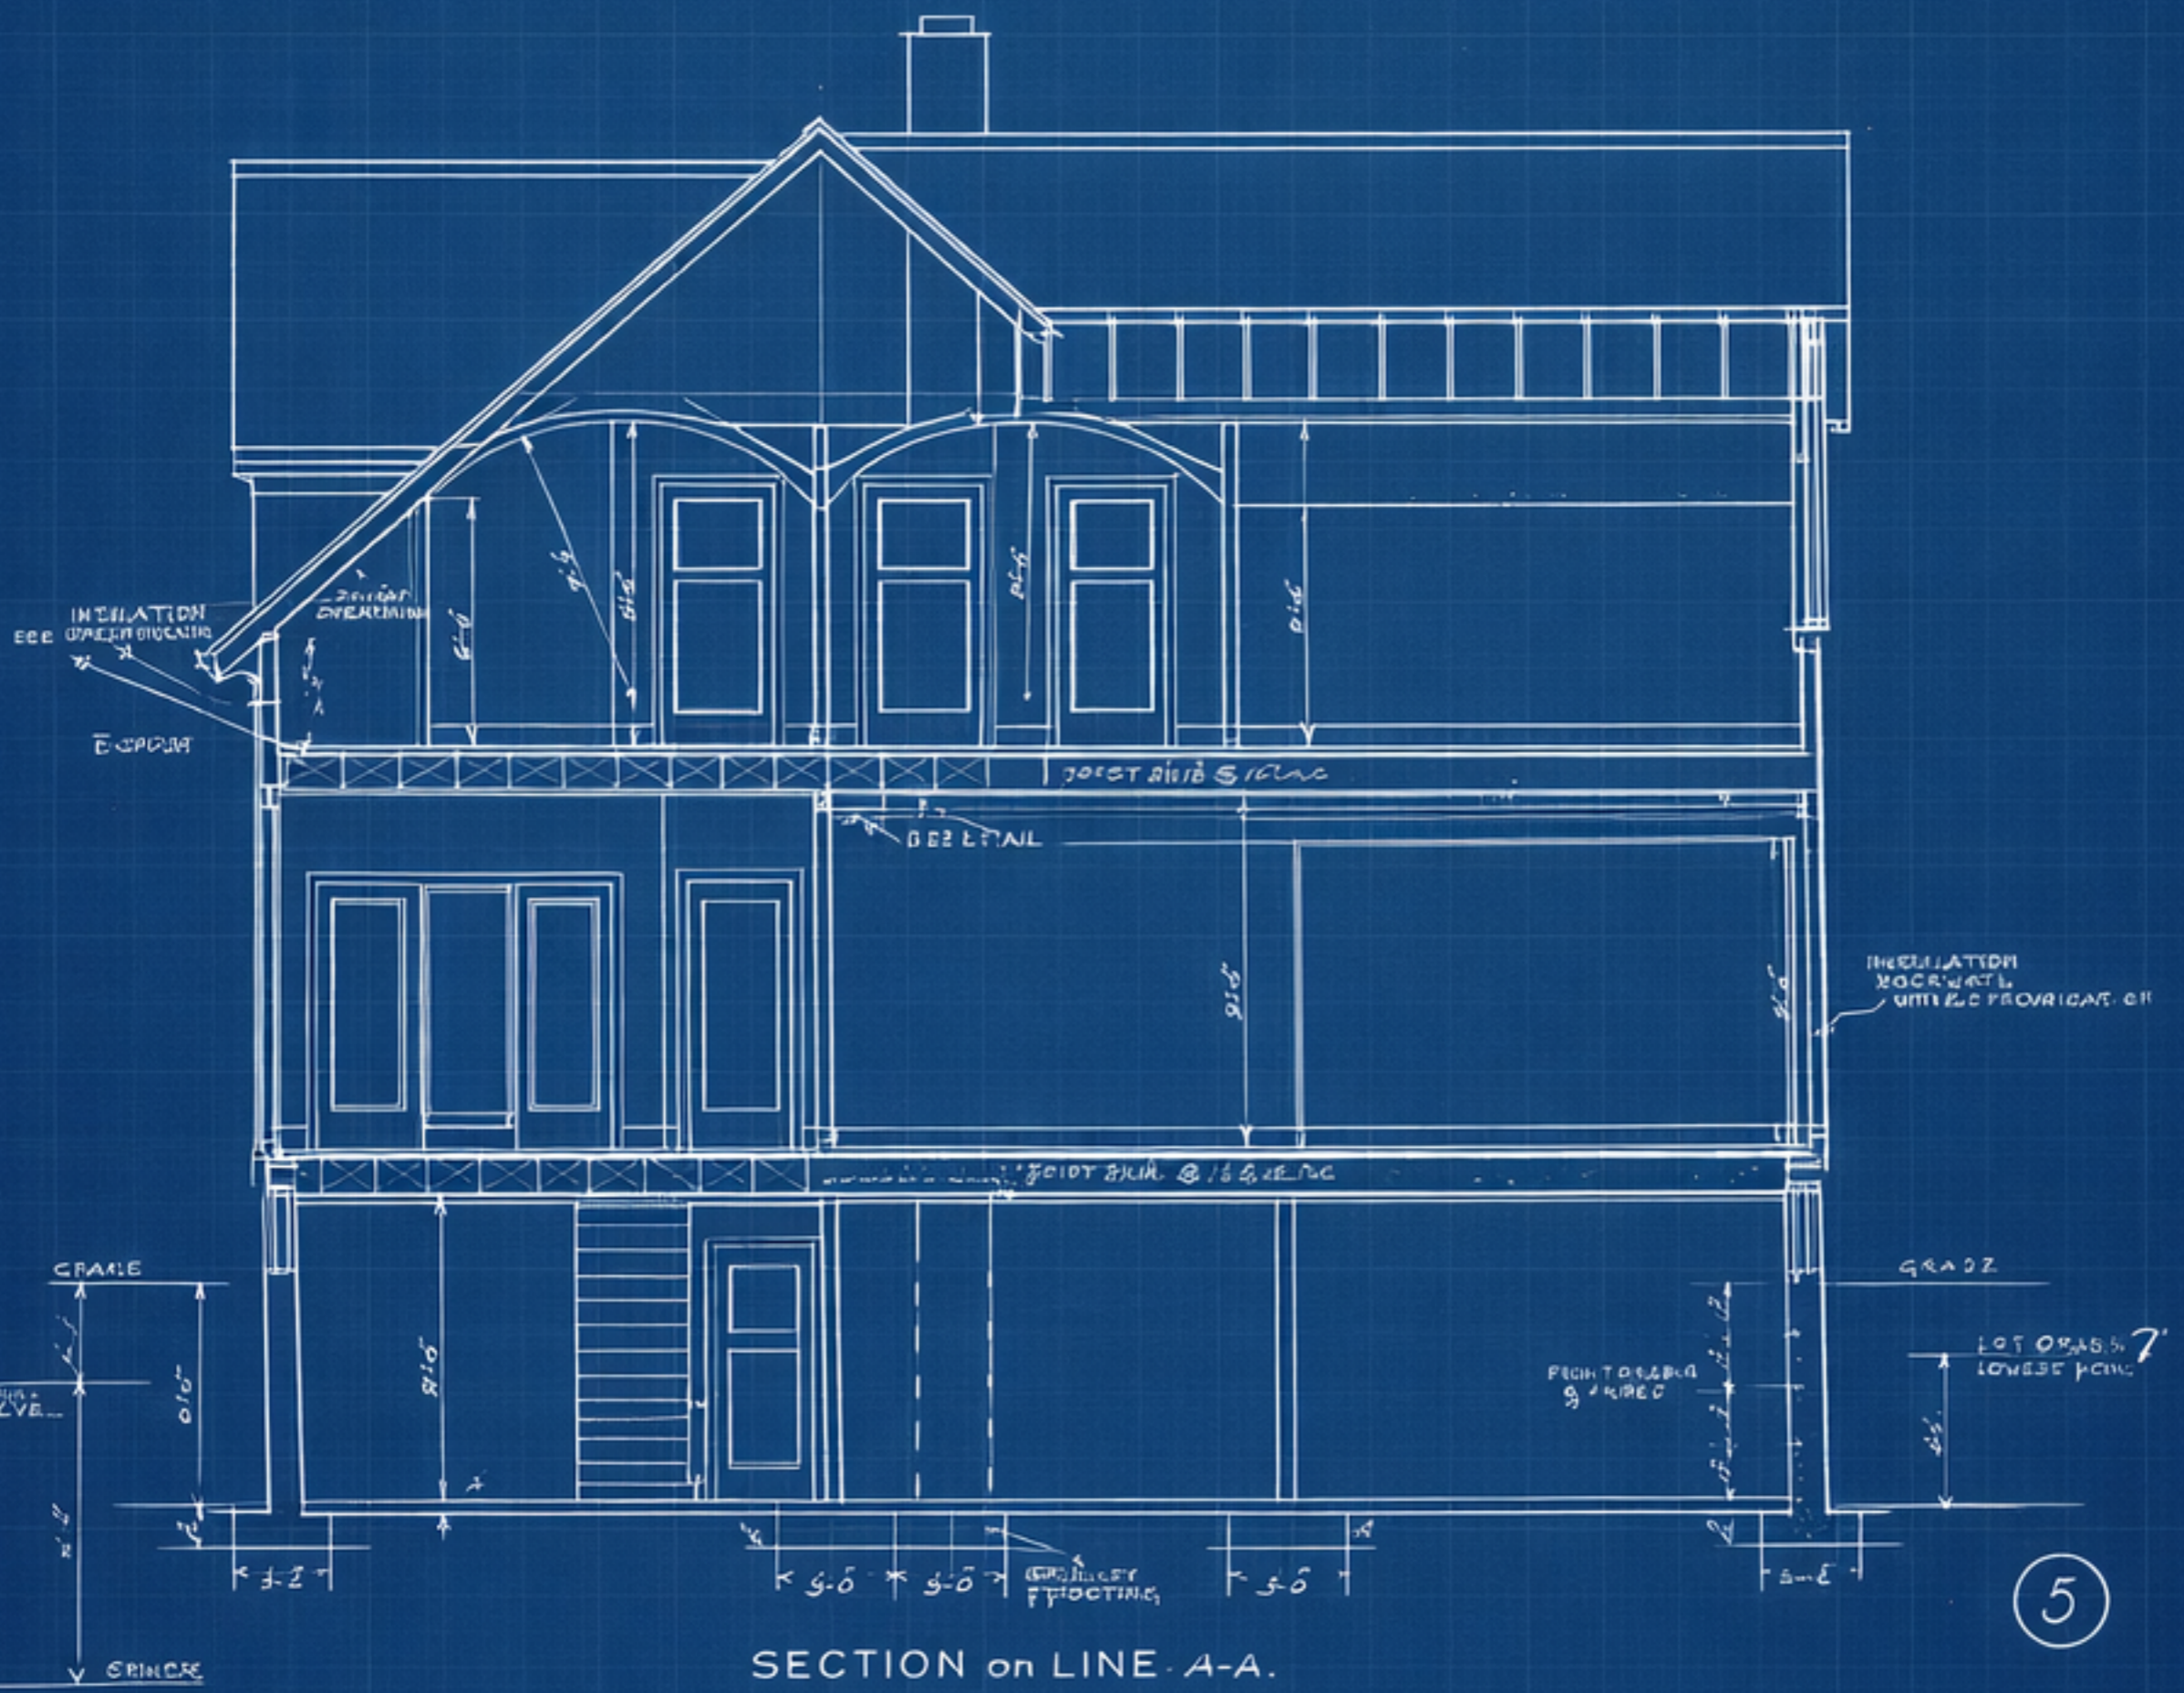

SECTION on LINE A-A.